



APPROXIMATE EDGE OF PAVEMENT

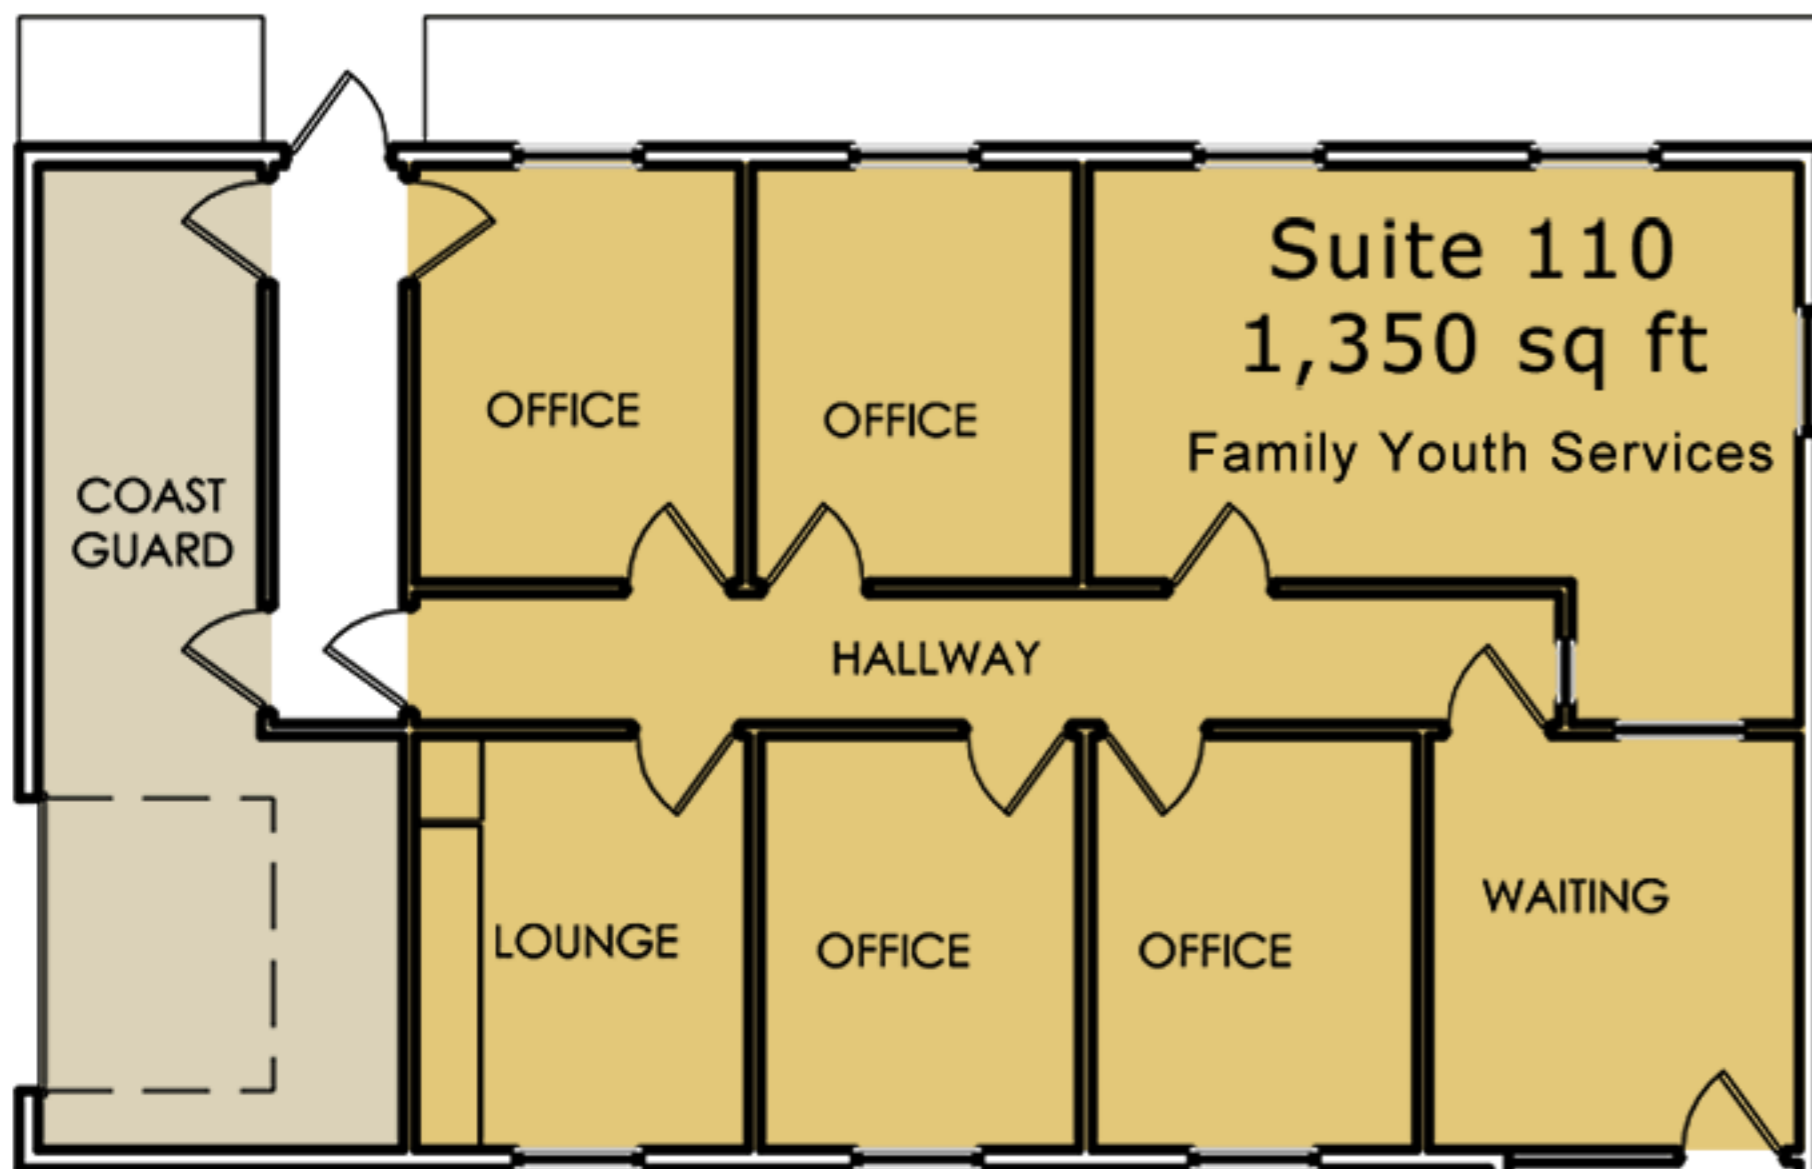


(2) EXISTING PARKING STALLS






(3) EXISTING PARKING STALLS

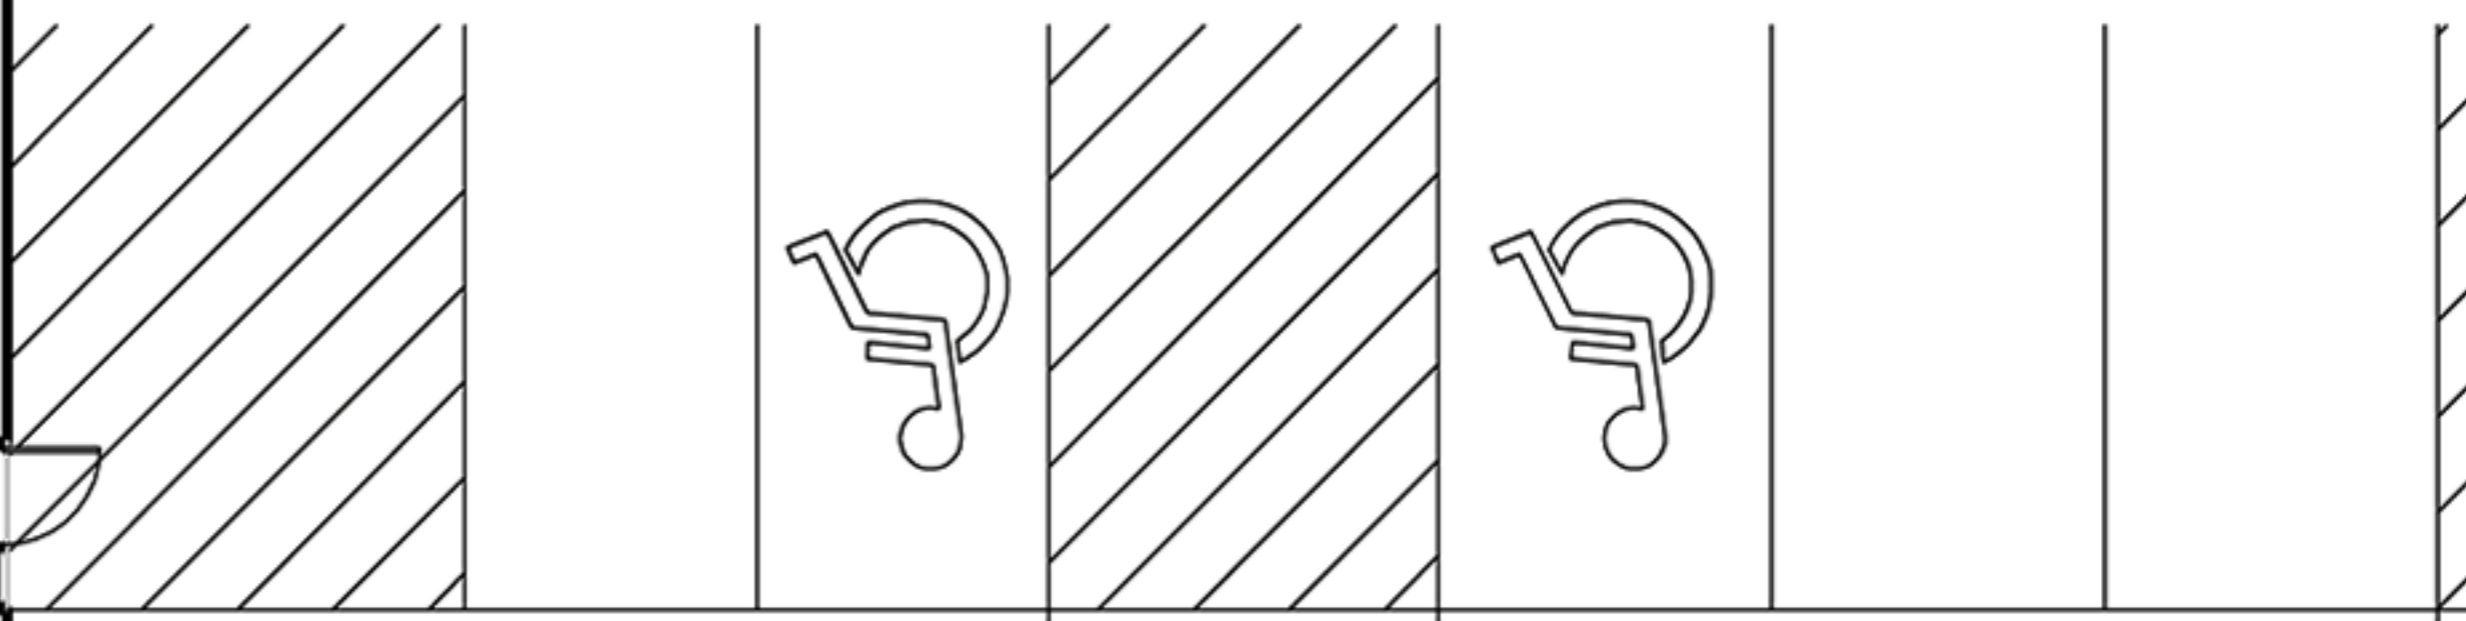




APPROXIMATE EDGE OF PAVEMENT

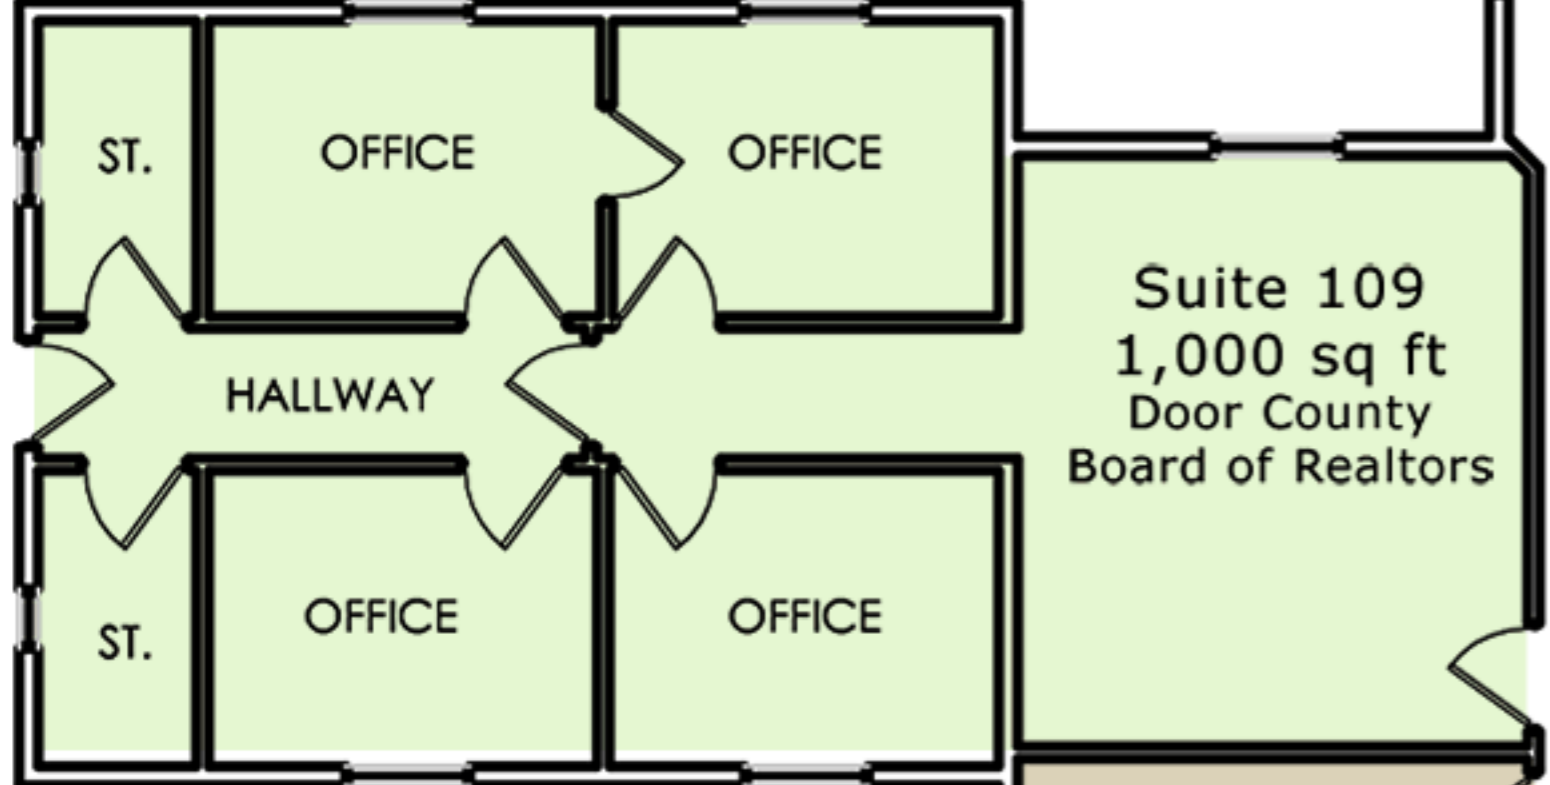

LOBBY

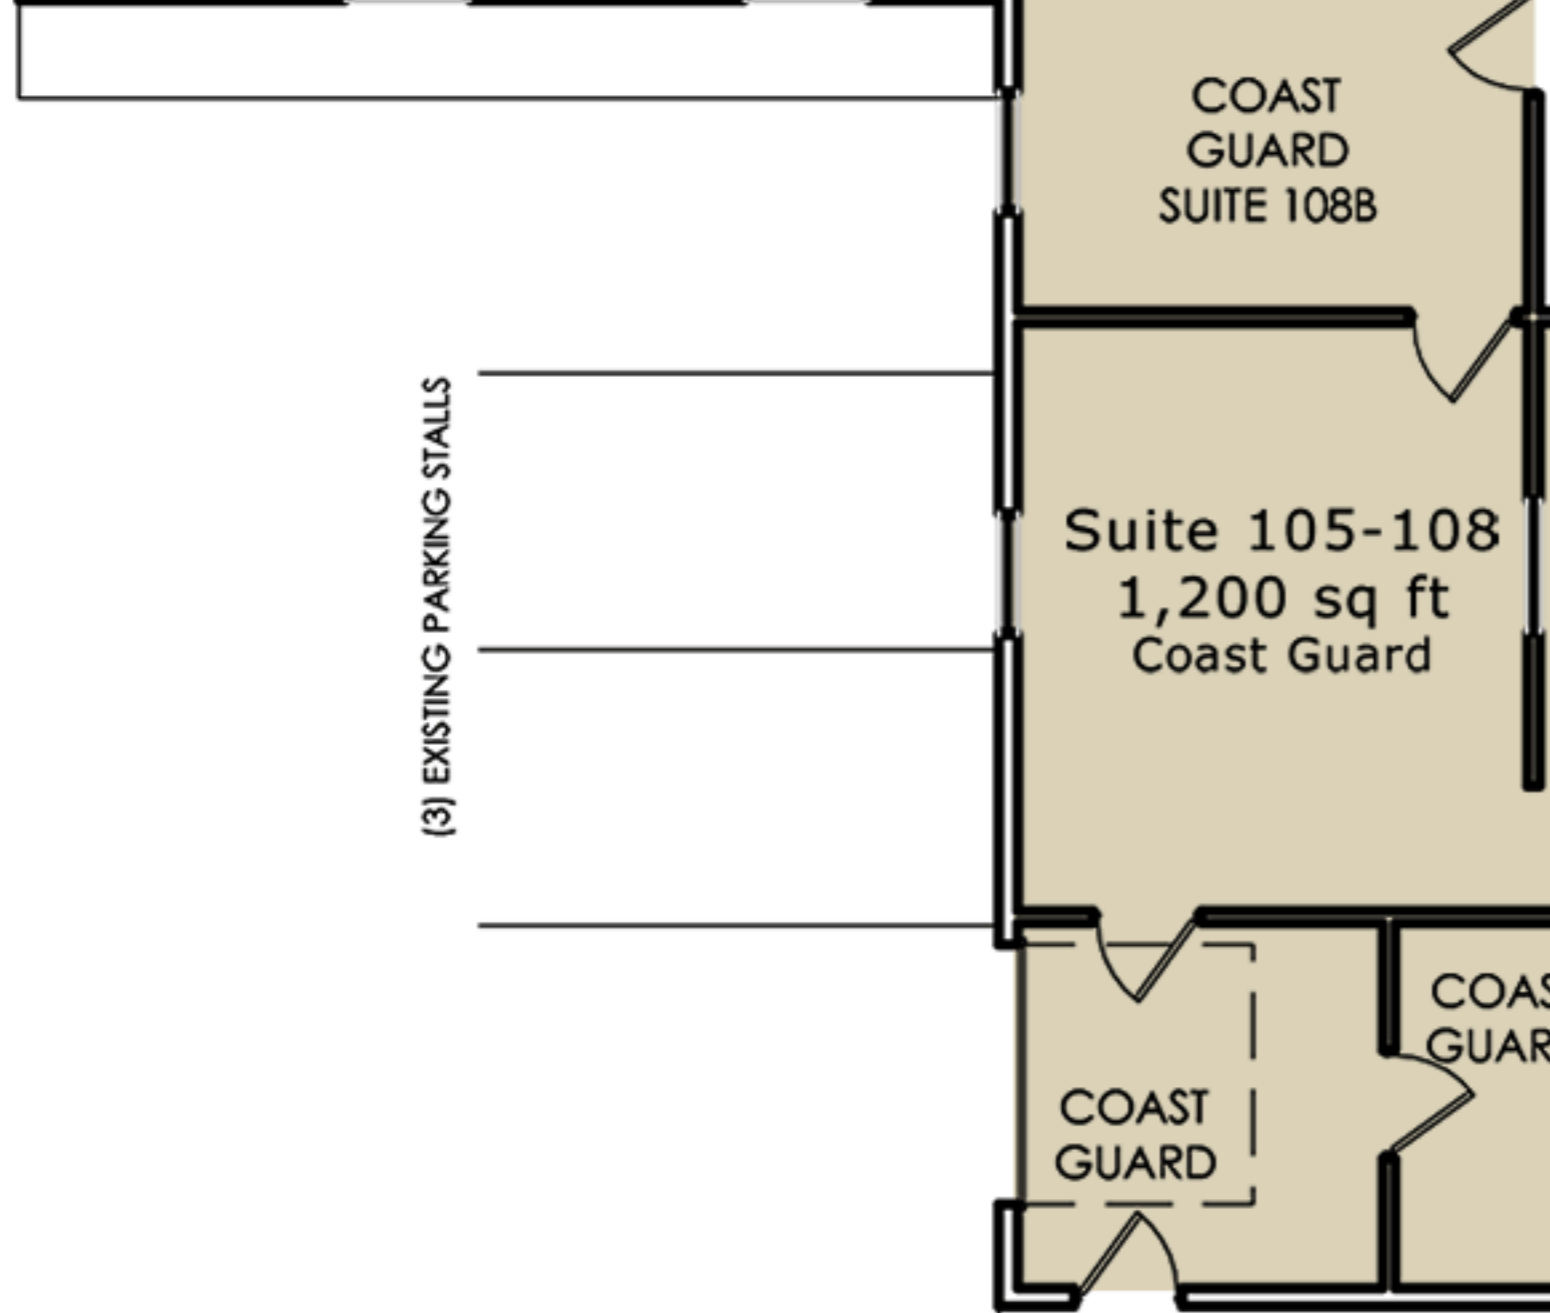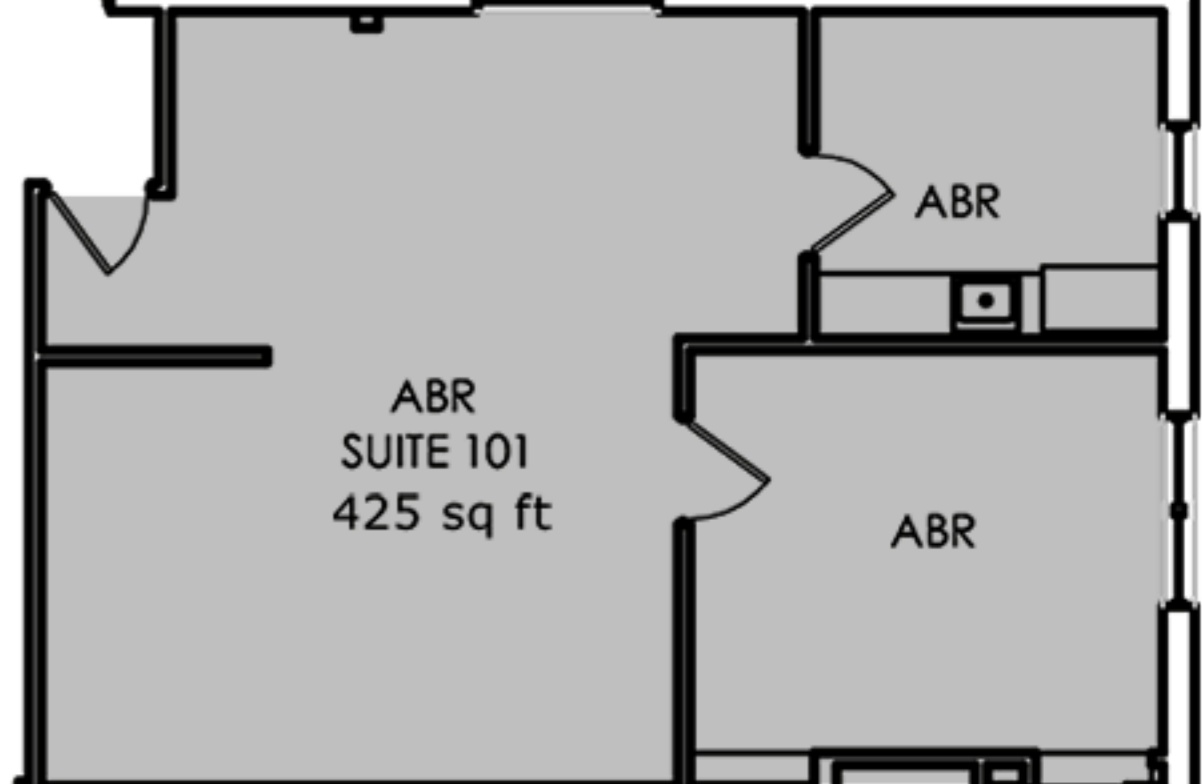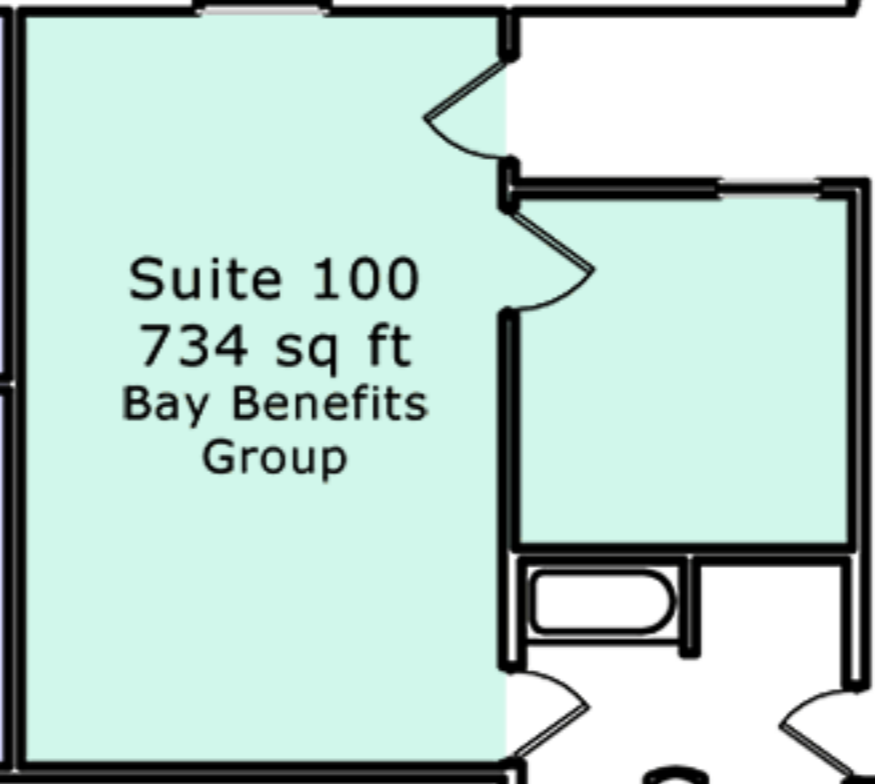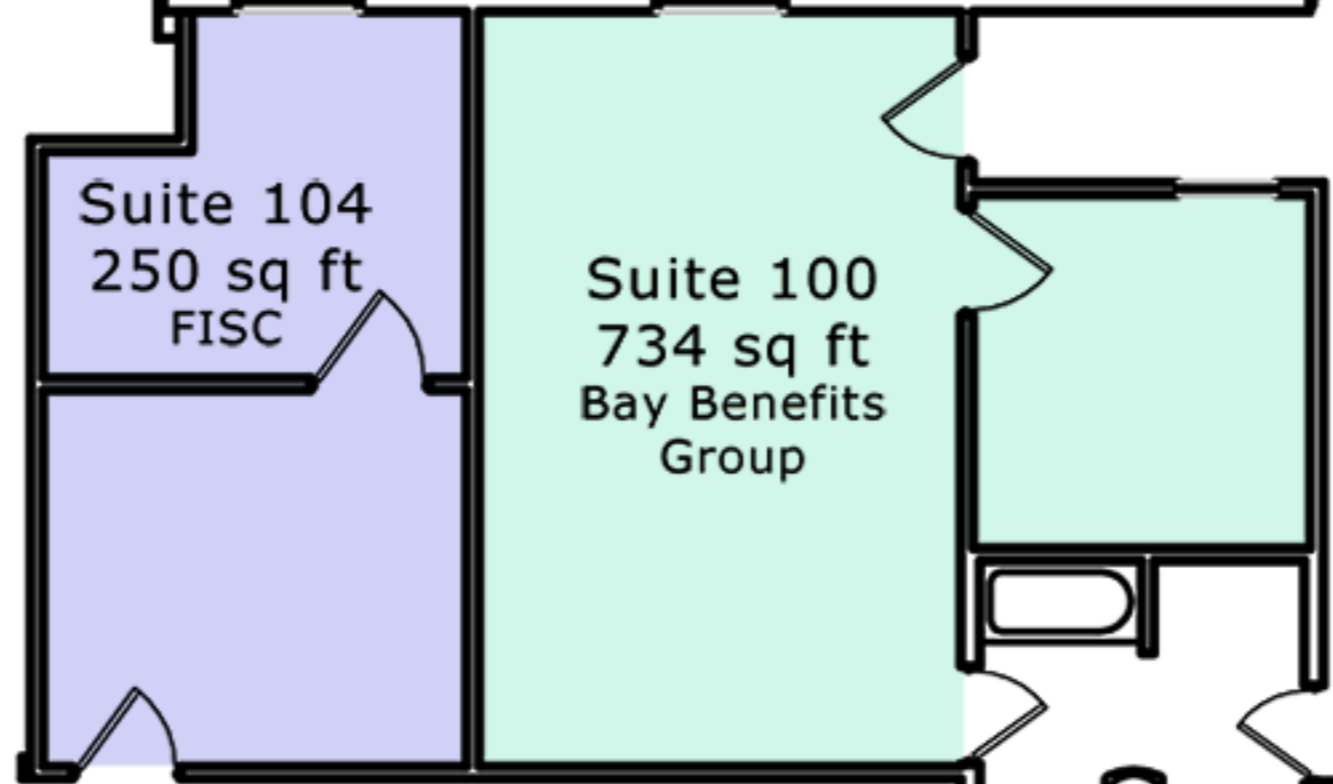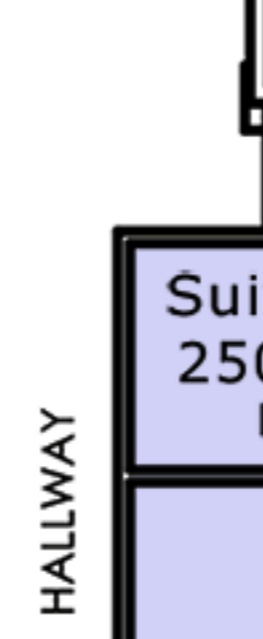

(3) EXISTING PARKING STALLS

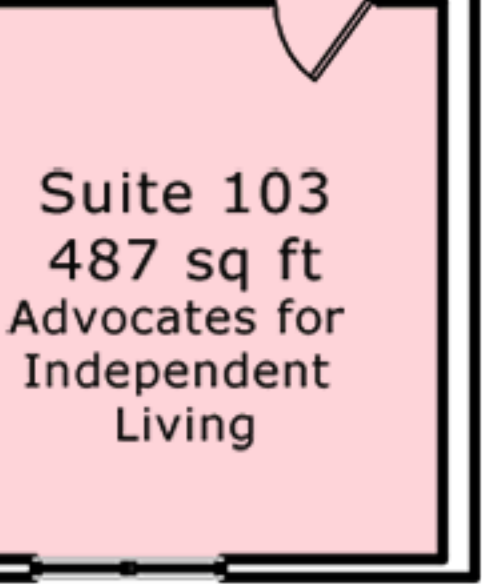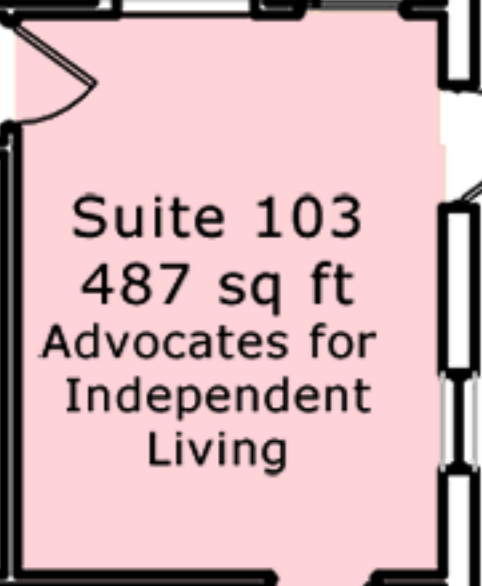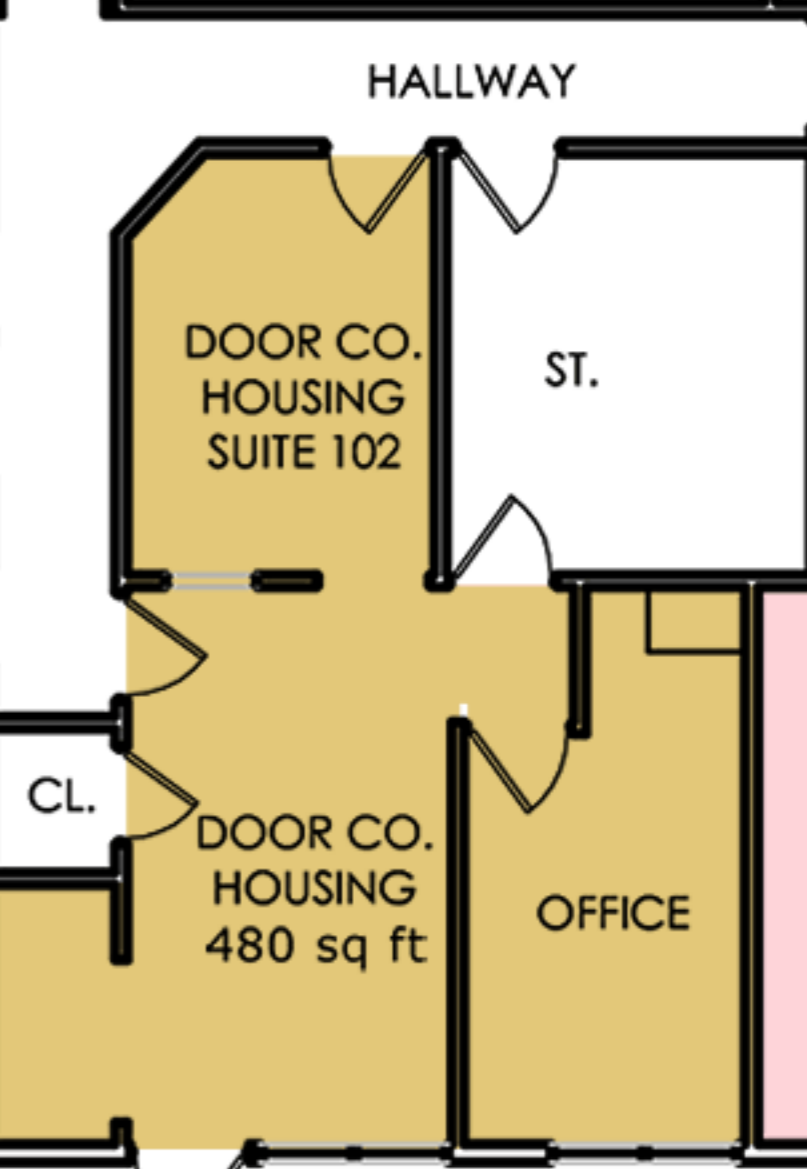

ELEC.